




W1800 × D500 × H500
板厚 10 × 10 × 10t

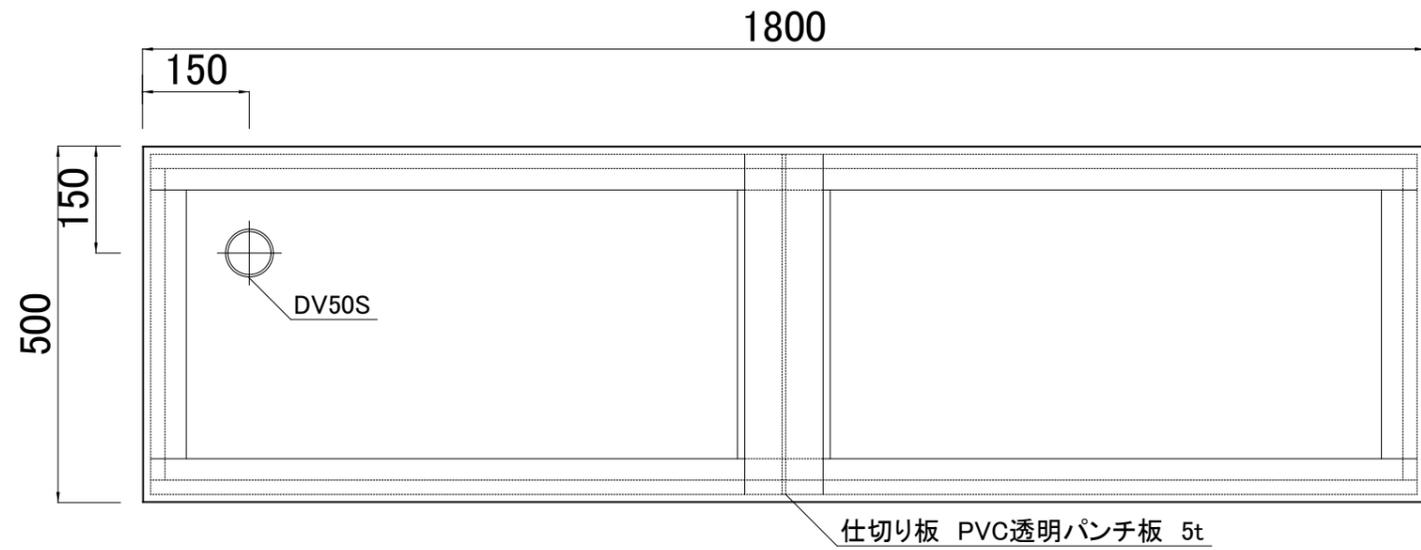

水槽平面図

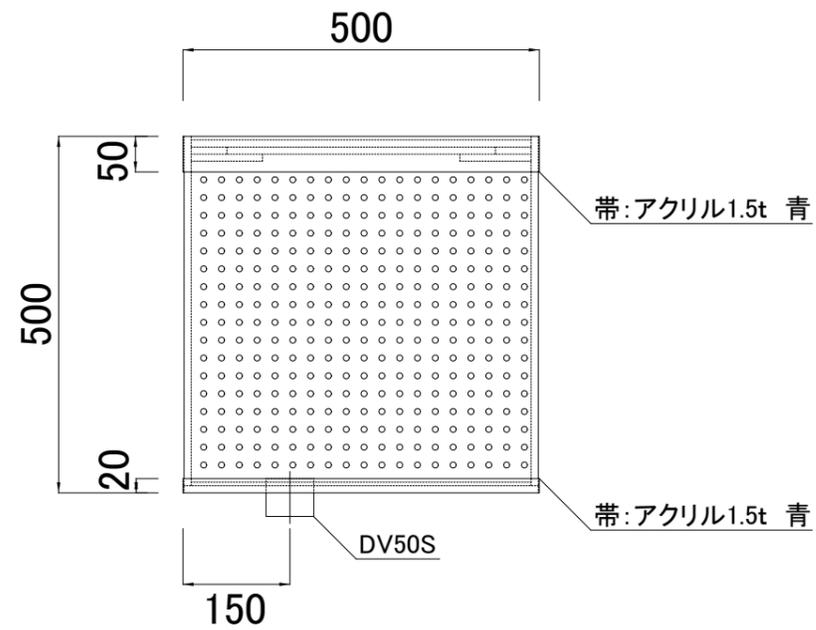

立面図

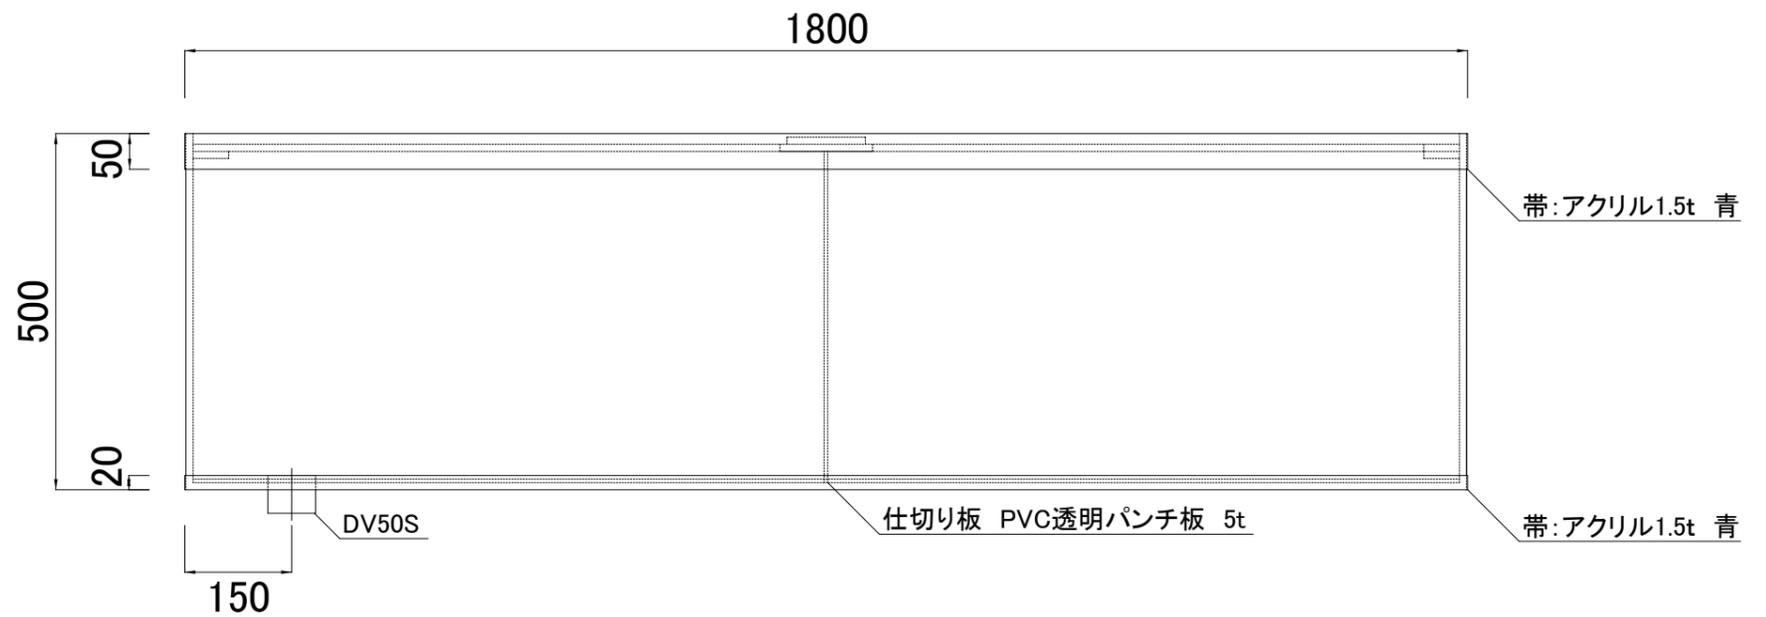

立面図 (正面)

工事名称	承認	作図	検図	担当	年月日	図面名称	図番	縮尺	1/10	 株式会社 Yasuda
					2021/09/02					